
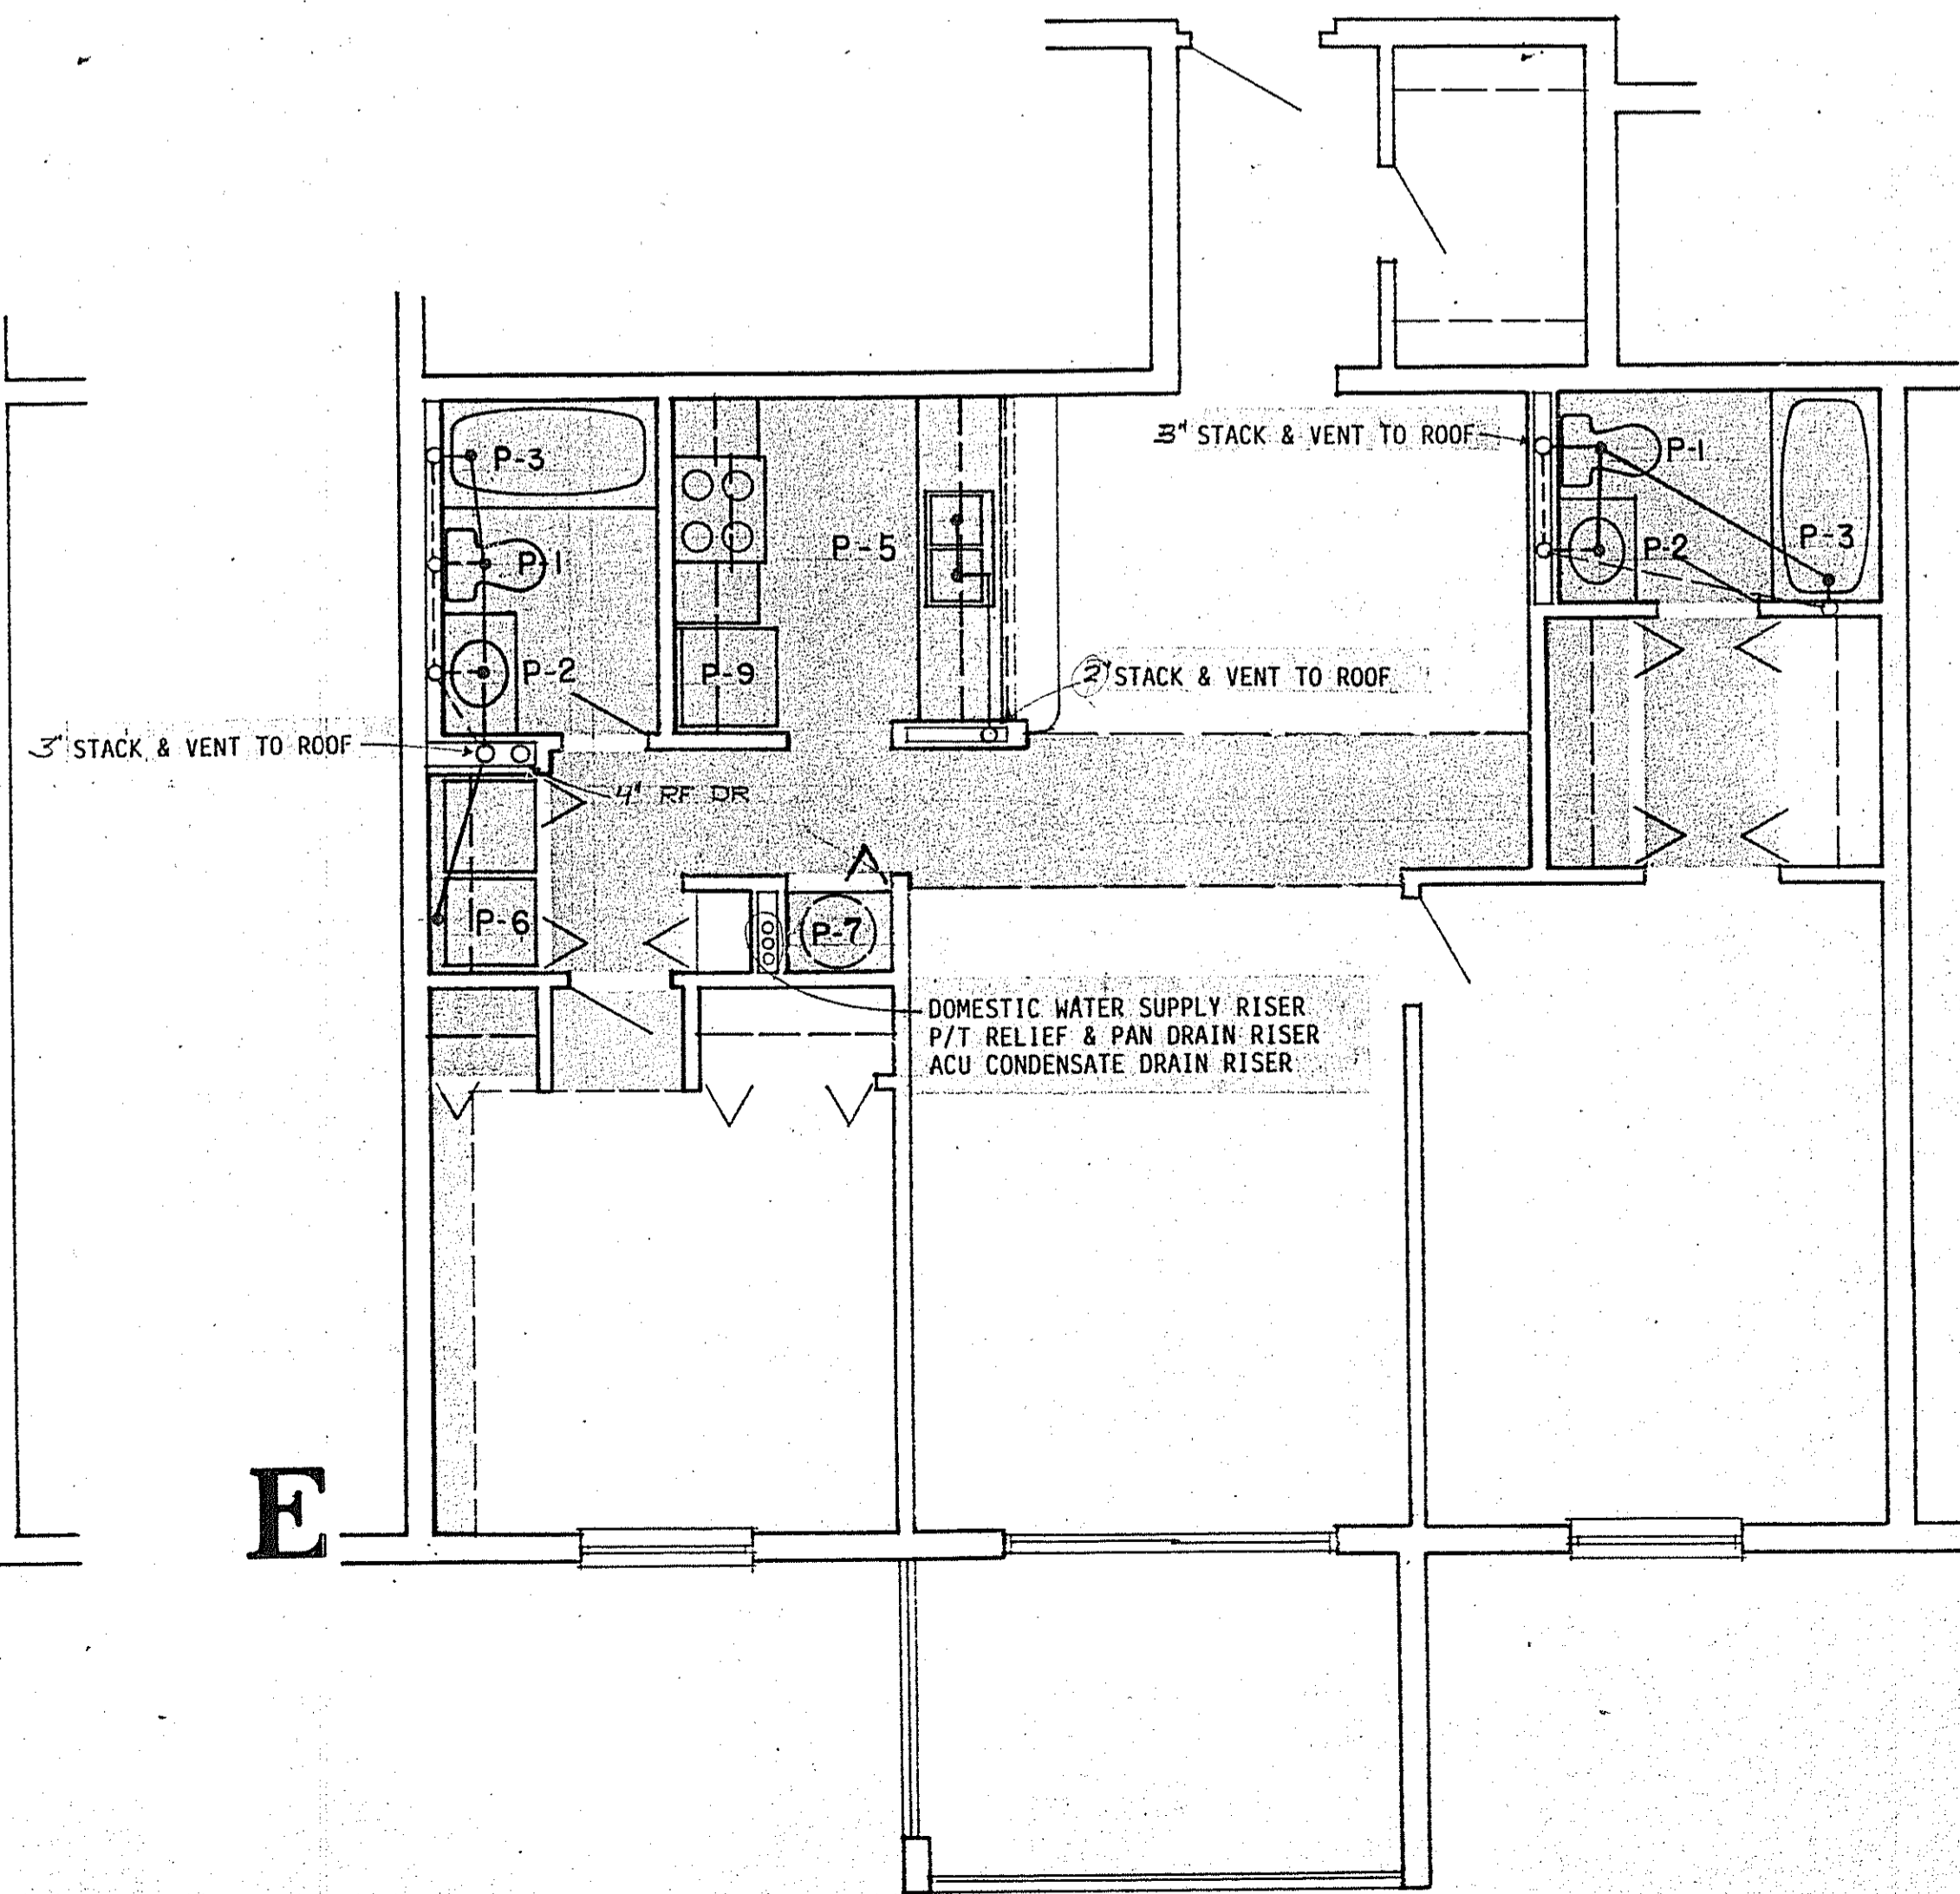
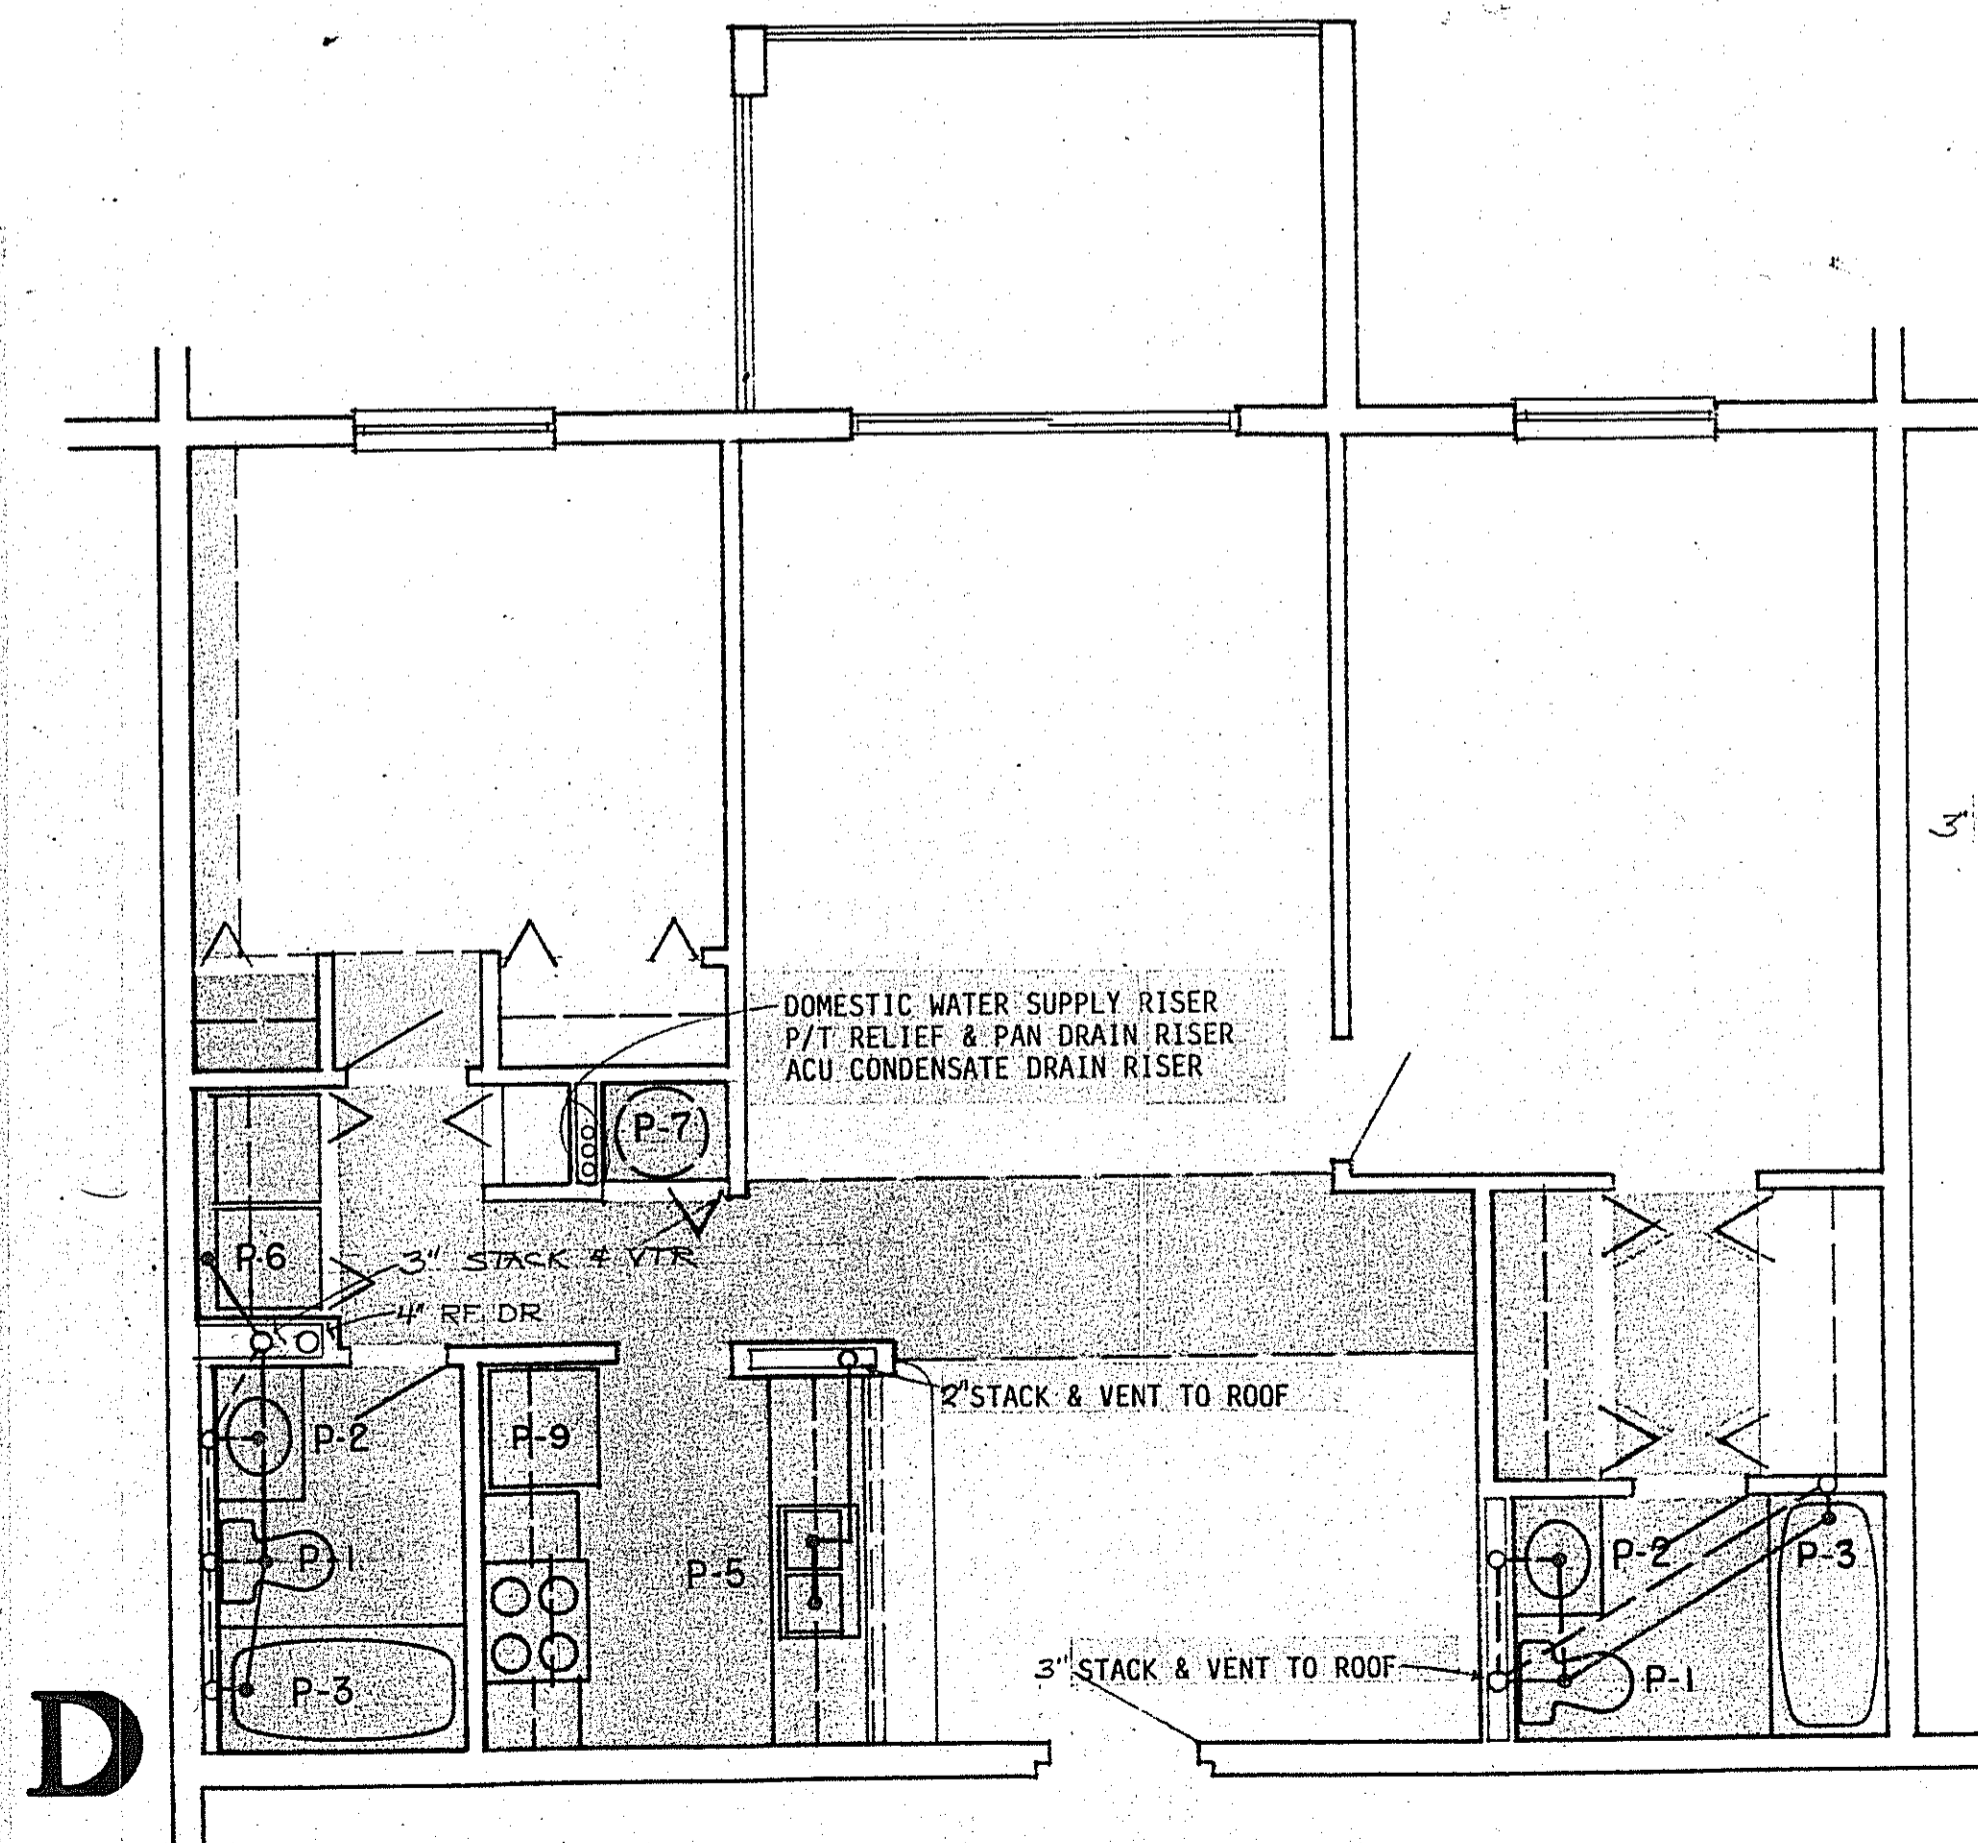


B PLUMBING SAME AS FOR TYP. UNIT PLAN C.

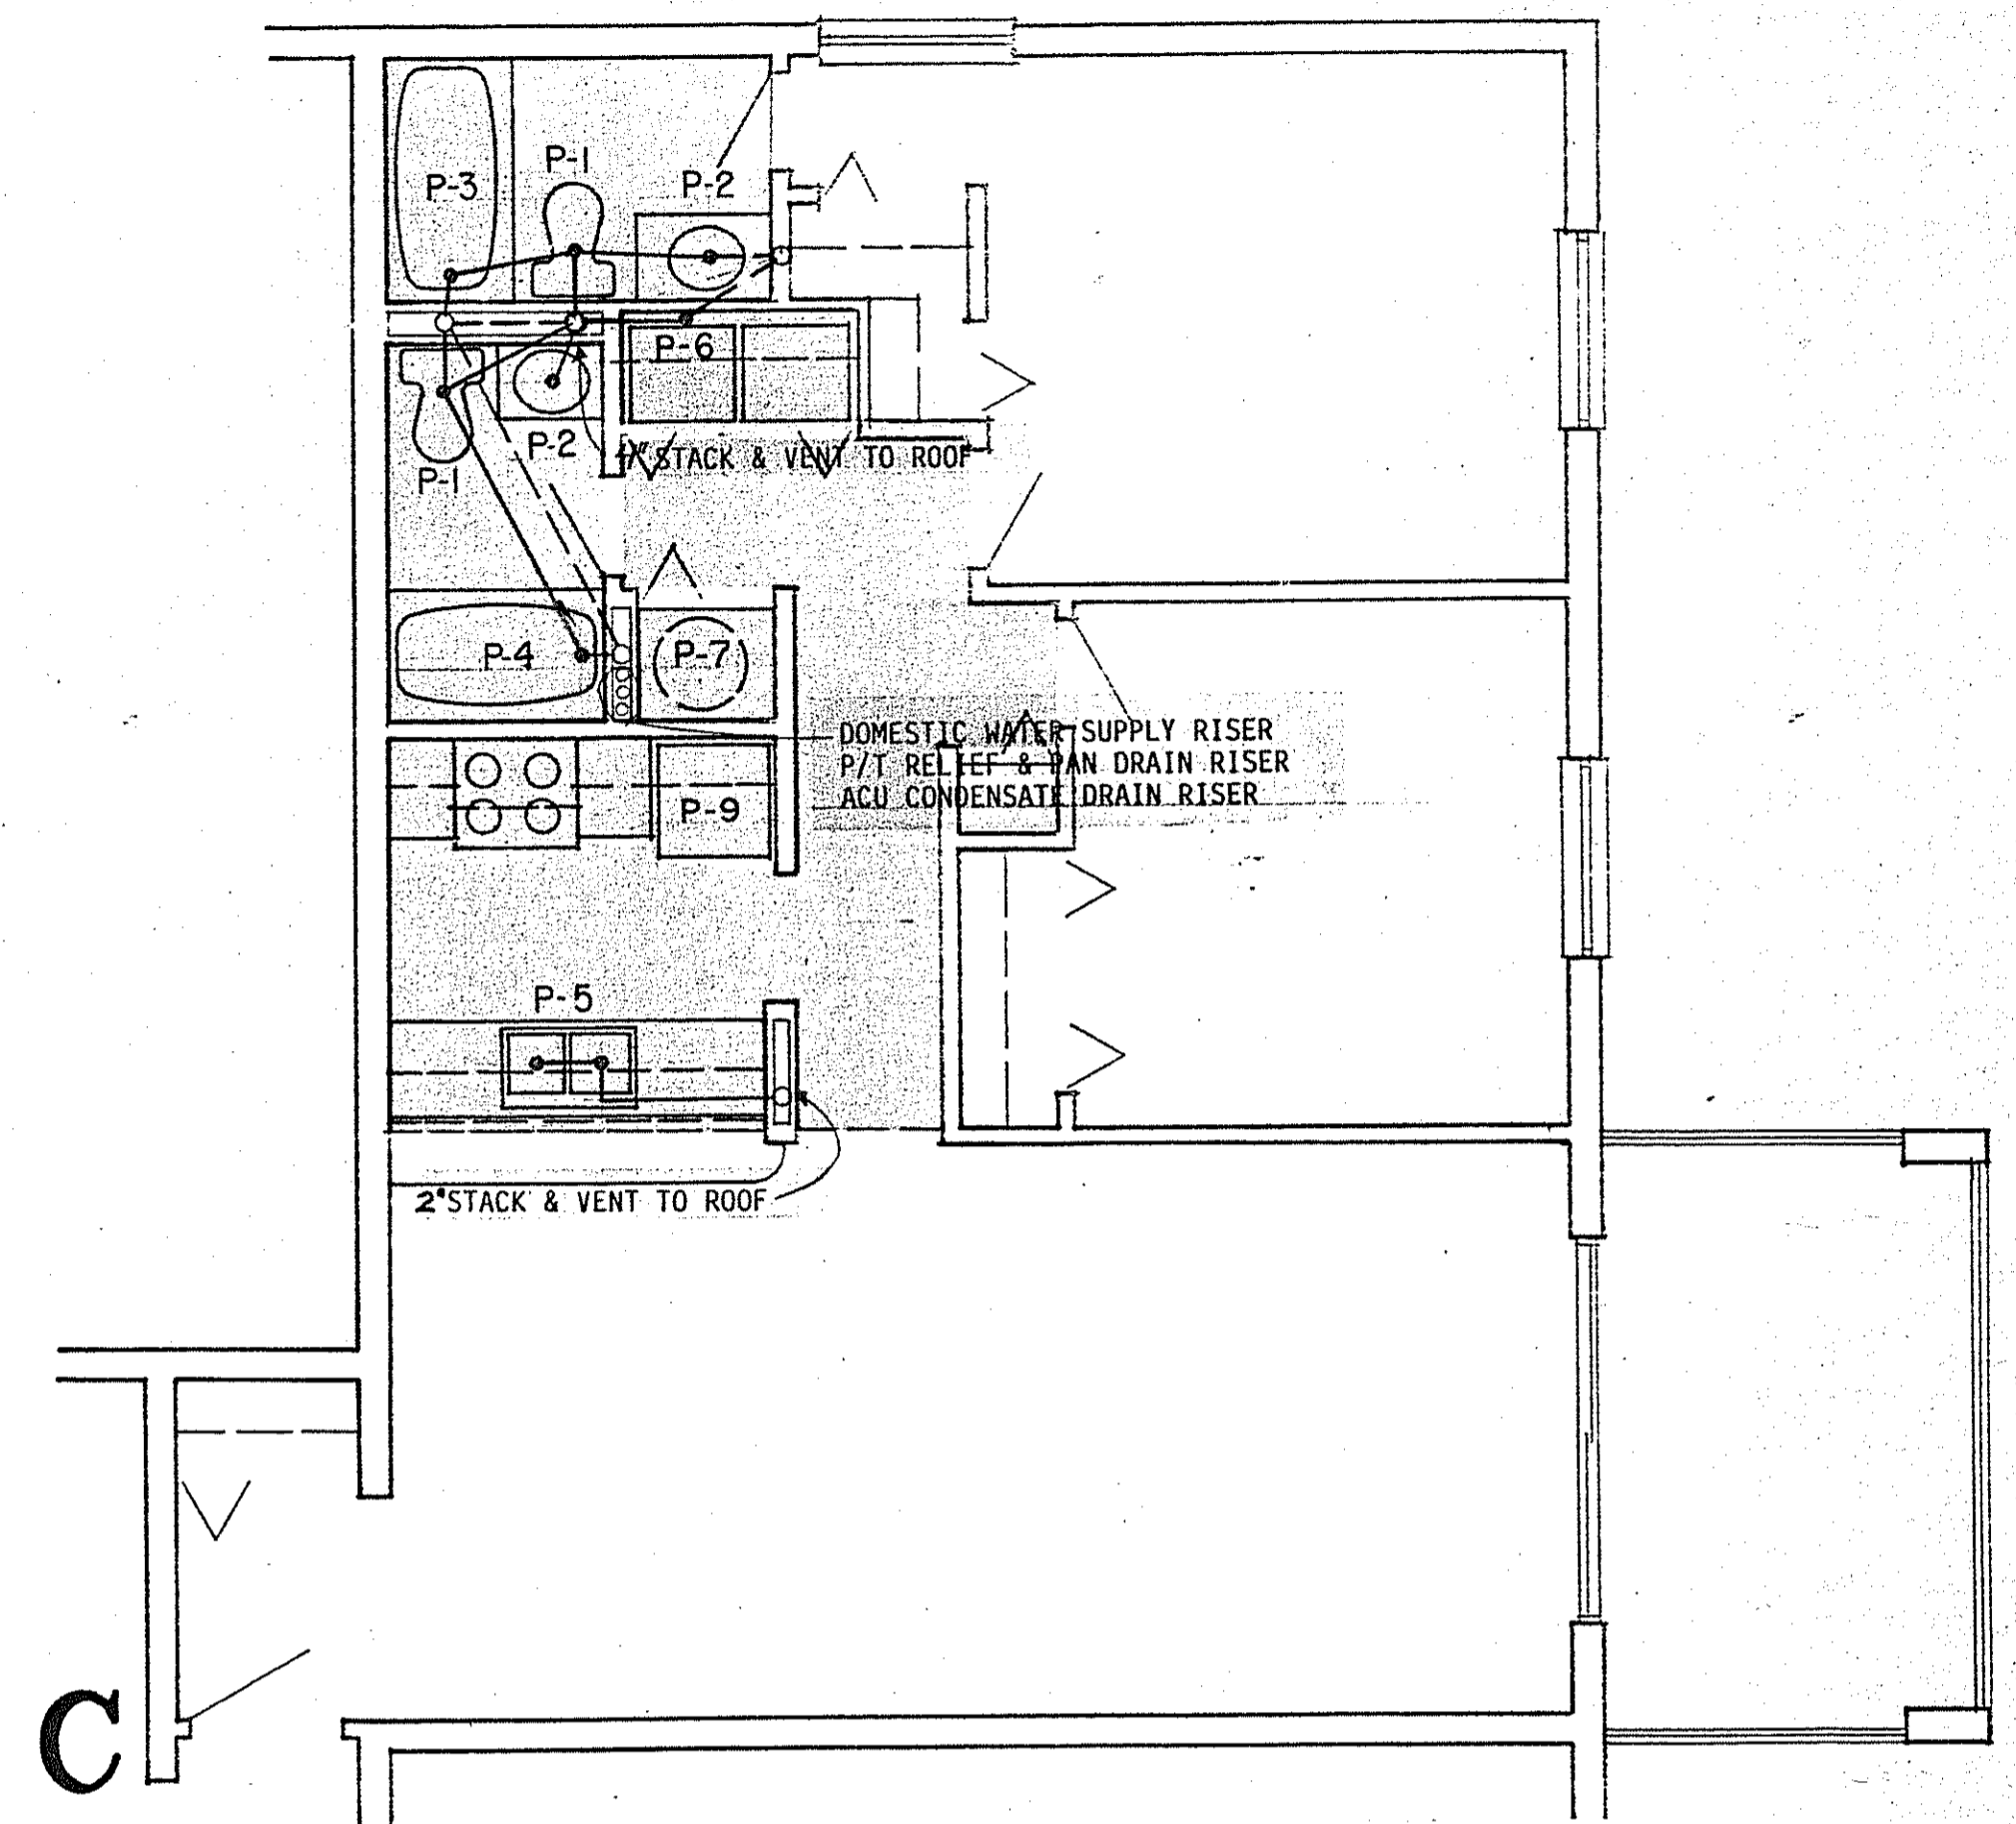

PLUMBING PIPE & SYMBOLS LEGEND.

— W —	COLD WATER SUPPLY - OUTSIDE BUILDING	SCH 40 PVC
— — —	COLD WATER SUPPLY - INSIDE BUILDING	TYPE M COPPER
— — —	HOT WATER SUPPLY - INSIDE BUILDING	TYPE M COPPER
— F —	FIRE LINE - ABOVE GRADE OR BELOW CONCRETE SLAB ON GRADE	WELDED STEEL
— F —	FIRE LINE - BELOW GRADE	SCH C-90 PVC W/ MJ FITTINGS
— — —	SANITARY - SOIL & WASTE	SCH 40 PVC
— — —	SANITARY - VENT	SCH 40 PVC
— R —	ROOF DRAIN	SCH 40 PVC
— C —	ACU CONDENSATE DRAIN	SCH 40 PVC
— E —	WATER HEATER P/T RELIEF & FAN DRAIN	TYPE M COPPER
— X —	LINE SIZE GATE VALVE	
— [] —	GATE VALVE IN CONCRETE BOX	
— [] —	SPRINKLER HEAD	

Ronald J. Hunt
REGISTERED PROFESSIONAL ENGINEER
STATE OF FLORIDA
NO. 12345