



F

BLDG A	6 THIS
TOTAL	12
AC AREA	1001 SF
BALC	90
TOTAL	1091 SF

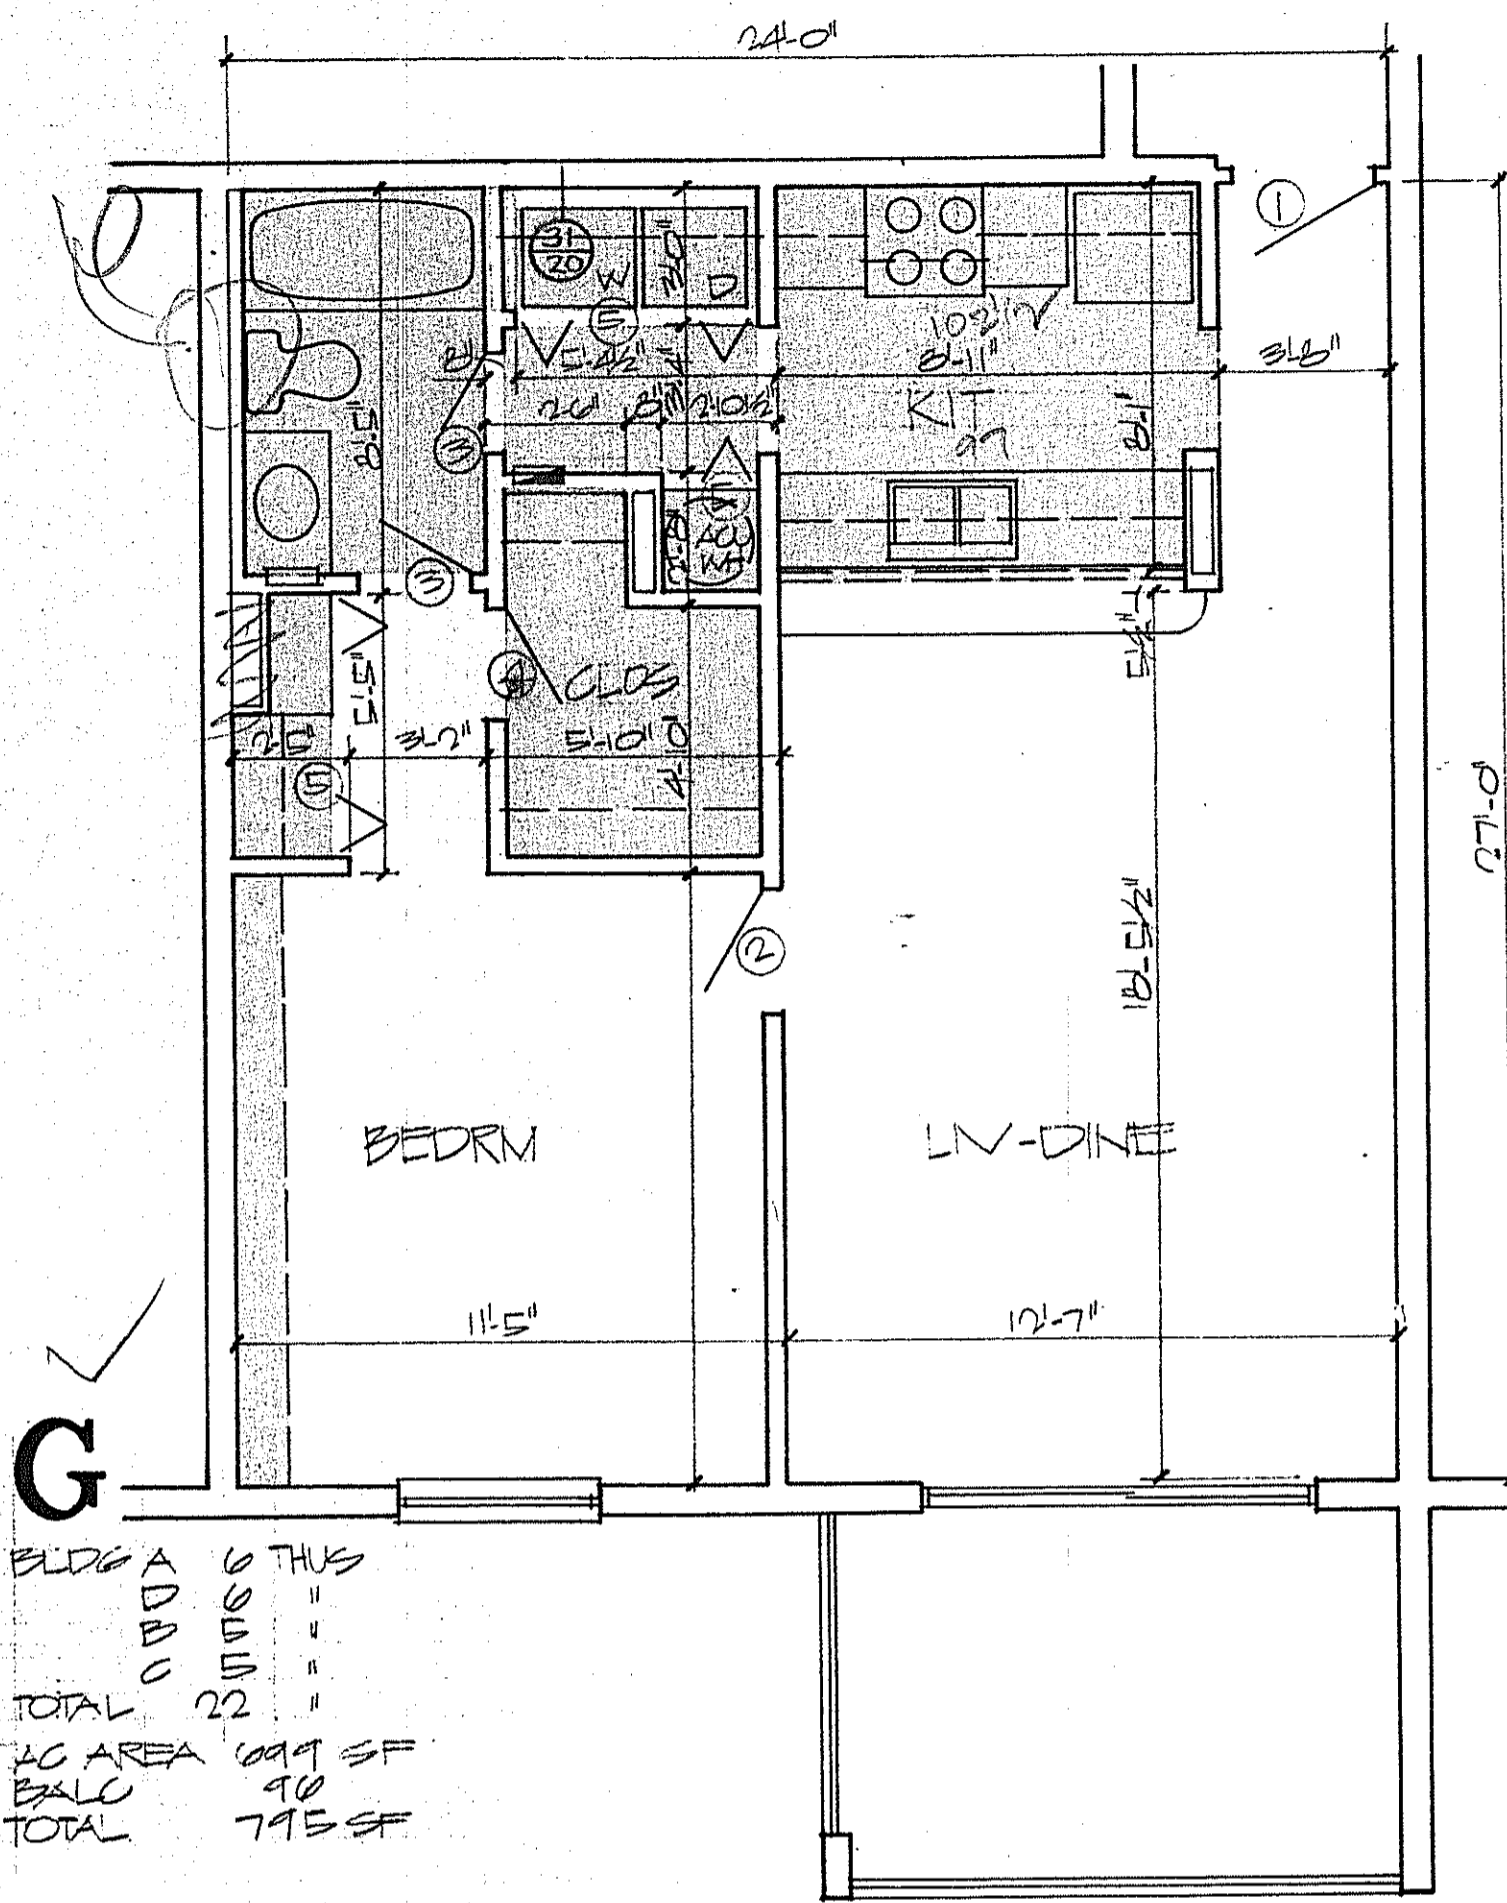


G


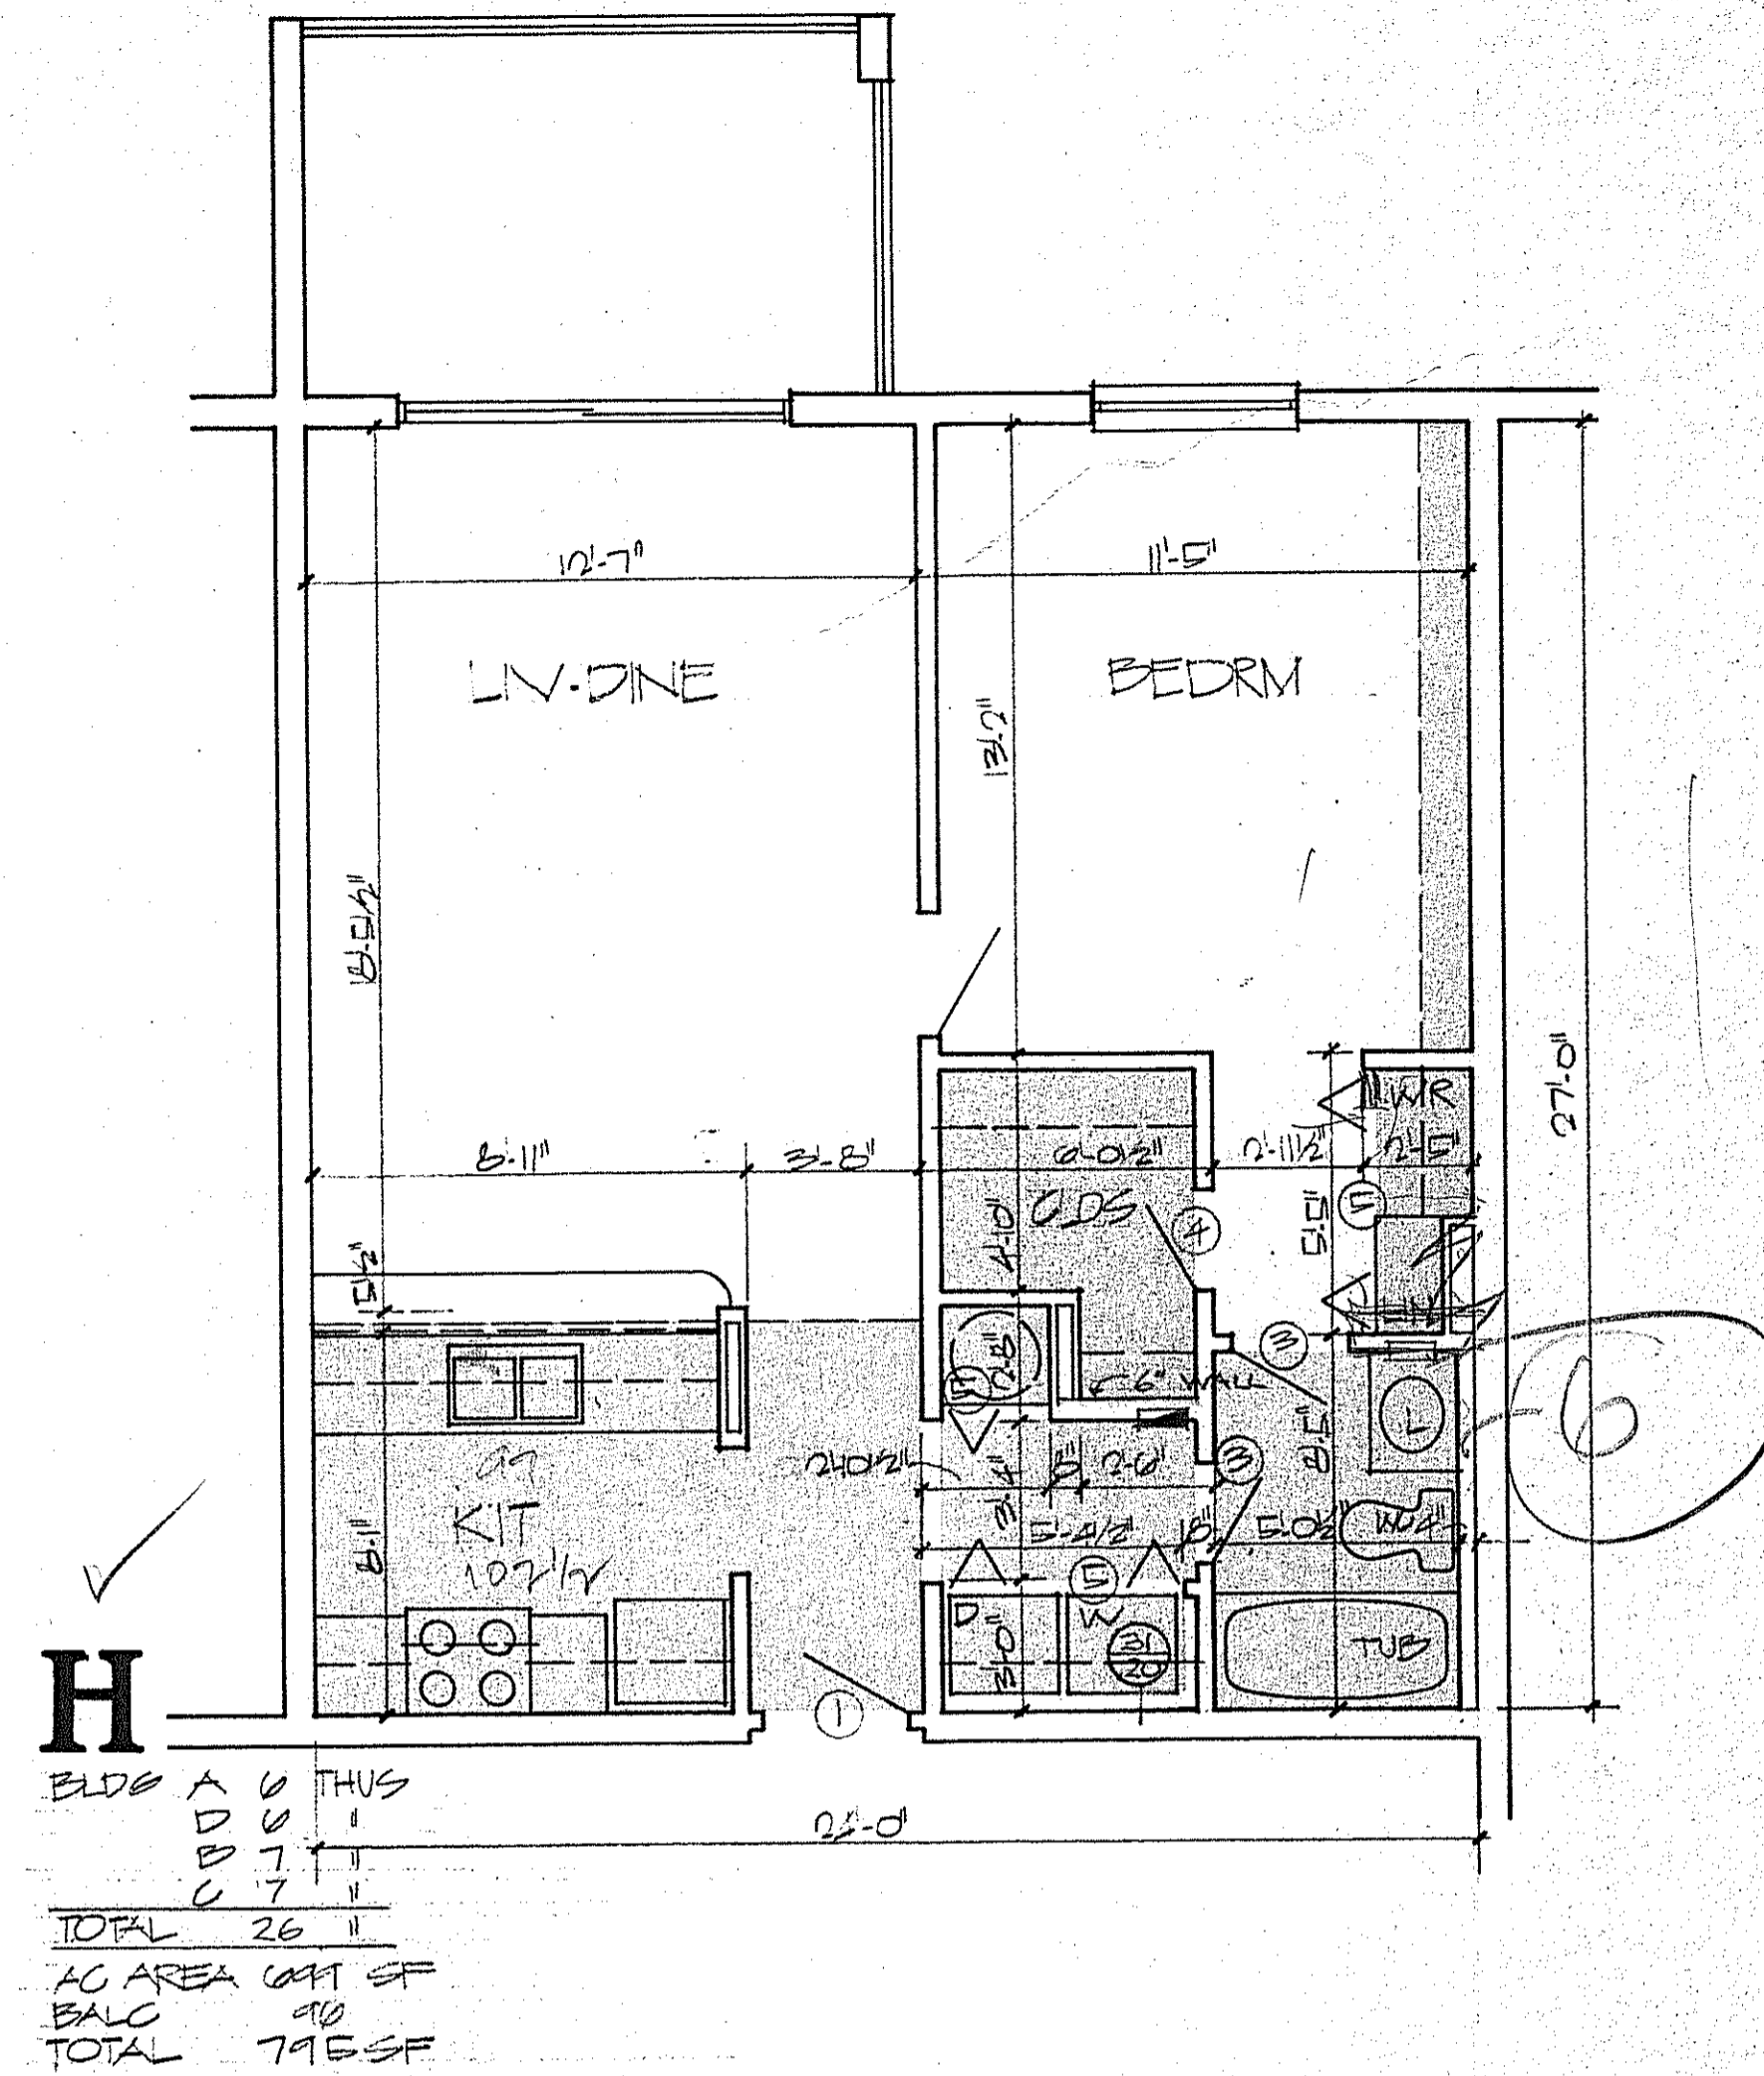


H



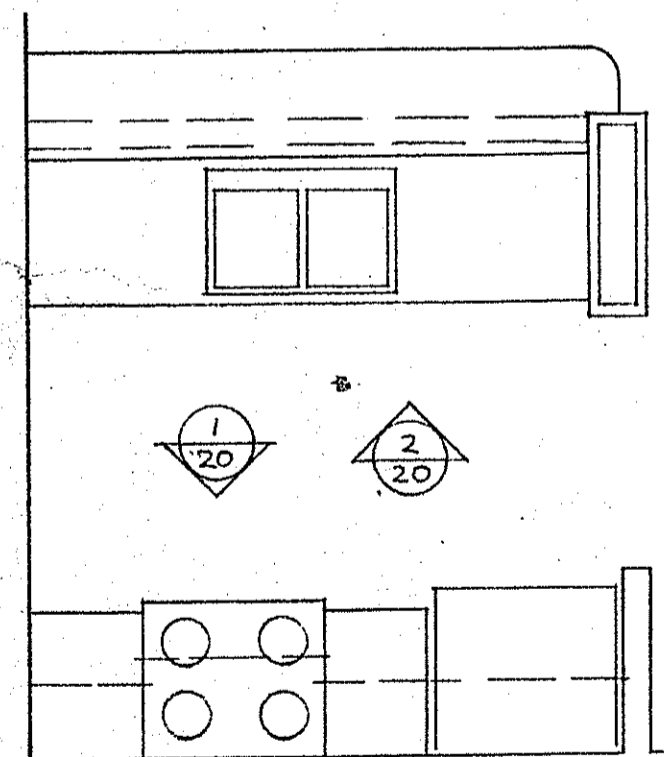

TYPICAL KITCHEN
SC: 3/8" = 1'-0"

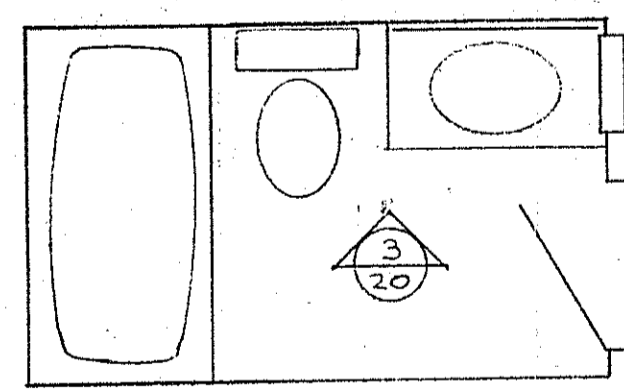

TYPICAL BATH
SC: 3/8" = 1'-0"

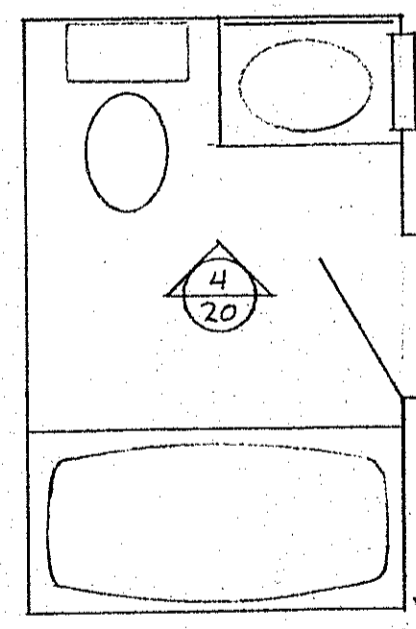

TYPICAL BATH
SC: 3/8" = 1'-0"

ROOM FINISH SCHEDULE ABBREVIATIONS

A	SIMULATED ACOUSTICAL SPRAY
AC	ACOUSTICAL LAYIN GRID
ASP	ASPHALT PAVING
C	CARPET
CU	CONCRETE UNFINISHED
CP	CONCRETE PAINTED
D	DRYWALL (STAND TEXTURE) PAINTED
S	STUCCO PAINTED
V	VINYL SHEET
W	3/4 HIGH MOOD PAINTED

ROOM FINISH SCHEDULE					
	FLOOR	BASE	WALL	CEILING	CEILING HEIGHT
ALL ROOMS EXCEPT	C	W	D	A	8'
AS SCHEDULED BELOW					
KITCHEN	V	W	D	A	7'
BATHROOMS	V	W	D	D	7'
WASH/DRY ROOMS	V	W	D	A	7'
ACU	CU	W	D	D	7'
ENTR LOBBY	C	-	S	AC	7'8"
EXTERIOR PASSAGE	CU	-	S	CP	8'8"
PARKING AREA	ASP	-	S	CP	10'
ELECTRICAL EQUIP	CU	-	CU	CU	8'8"
ELEV PUMP	CU	-	CU	CU	8'8"
TREAS RM	CU	-	CU	CU	8'8"
FAN RM	CU	-	CU	CU	8'8"
STAIRWAYS	CU	-	S	-	-
PUBLIC CORRIDORS	C	-	S	CP	8'0"
ELEVATOR LOBBIES	C	-	S	AC	7'0"
PUMPHOUSE	CU	-	CU	S	8'0"
RECREATION AREA	C	W	D	D/AC	8'8"
KITCHEN	V	W	D	D	7'4"
MENS TOILET	V	W	D	AC	7'4"
WOMENS TOILET	V	W	D	AC	7'4"
ACU 1 & 2	CU	-	D	D	7'4"
STOR CLOS	C	W	D	D	7'4"
ROOM PERIMETER AREA	7'4"				

Edward Hillstrom